


CAMP SEAGULL CONCEPTUAL BOAT LAUNCH AND LAKE ACCESS PLAN

**Performance
Engineers, Inc.**
Civil / Structural Engineering

406 Petoakey Avenue
Charlevoix, Michigan 49720
Phone: (231) 547-2121
Fax: (231) 547-0084
www.performanceeng.com


AUTH	DATE	NO.	DESCRIPTION
JBM	3MAR14	1	INCORP. TOWNSHIP COMMENTS

NOTES:
GREEN BELT - 50' FROM ALL TIME HIGH WATER
STRUCTURE SETBACK - 100' FROM SHORELINE

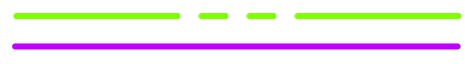

HAYES TOWNSHIP
IN COOPERATION WITH
MICHIGAN DEPARTMENT OF NATURAL RESOURCES

CAMP SEAGULL LAKE CHARLEVOIX PHASE I (UNLESS NOTED AS PHASE II) **ALTERNATE 1**

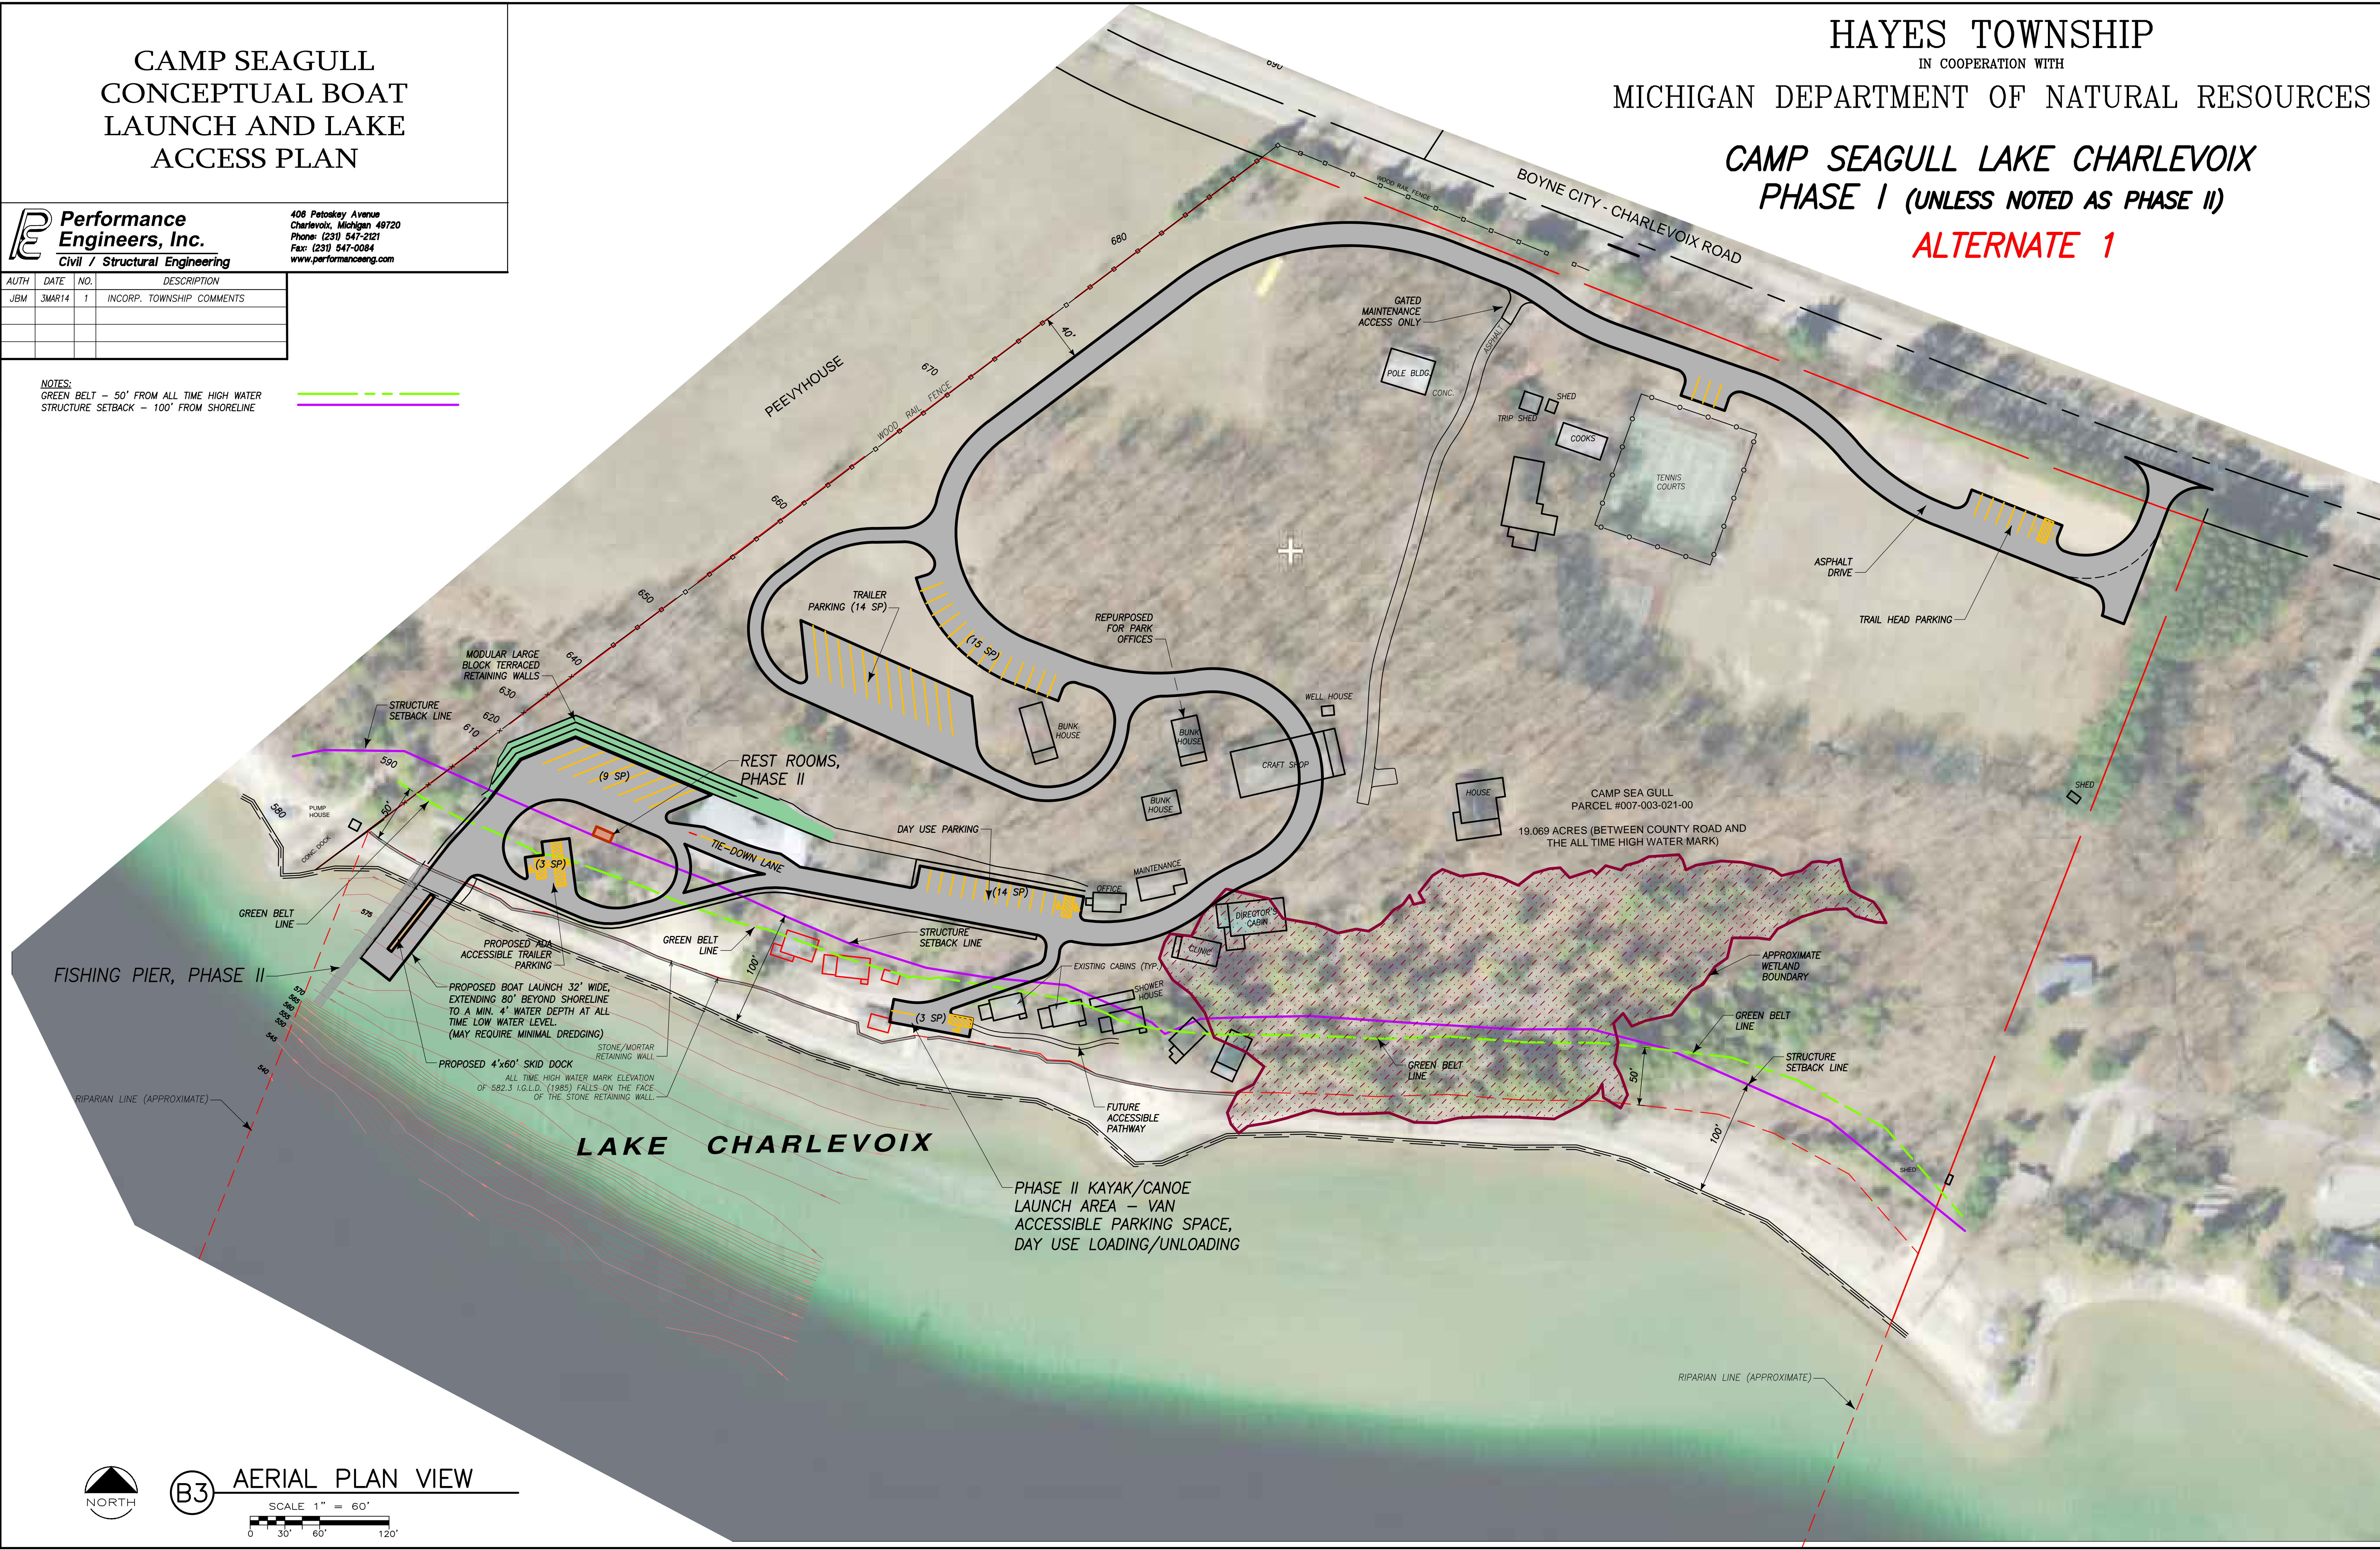

K:\PROJECTS\4130\DWG\4130_CONCEPT_2.DWG - COVER (PAGE 1 & 2) - PLOTTED 3/6/2014 1:47 PM BY CHUCK STEIN

DATE: 300CT12 CHECKED BY: C. STEIN DRAWN BY: C. STEIN FILE NAME: 4130BSE.DWG

B3 AERIAL PLAN VIEW
SCALE 1" = 60'
0 30' 60' 120'