


# HAYES TOWNSHIP PARK

FORMERLY  
"CAMP SEAGULL"

PART OF GOVERNMENT LOTS 2 & 3,  
SECTION 3, T33N-R7W,  
HAYES TOWNSHIP, CHARLEVOIX COUNTY,  
MICHIGAN

PEI JOB NUMBER: 10-4130

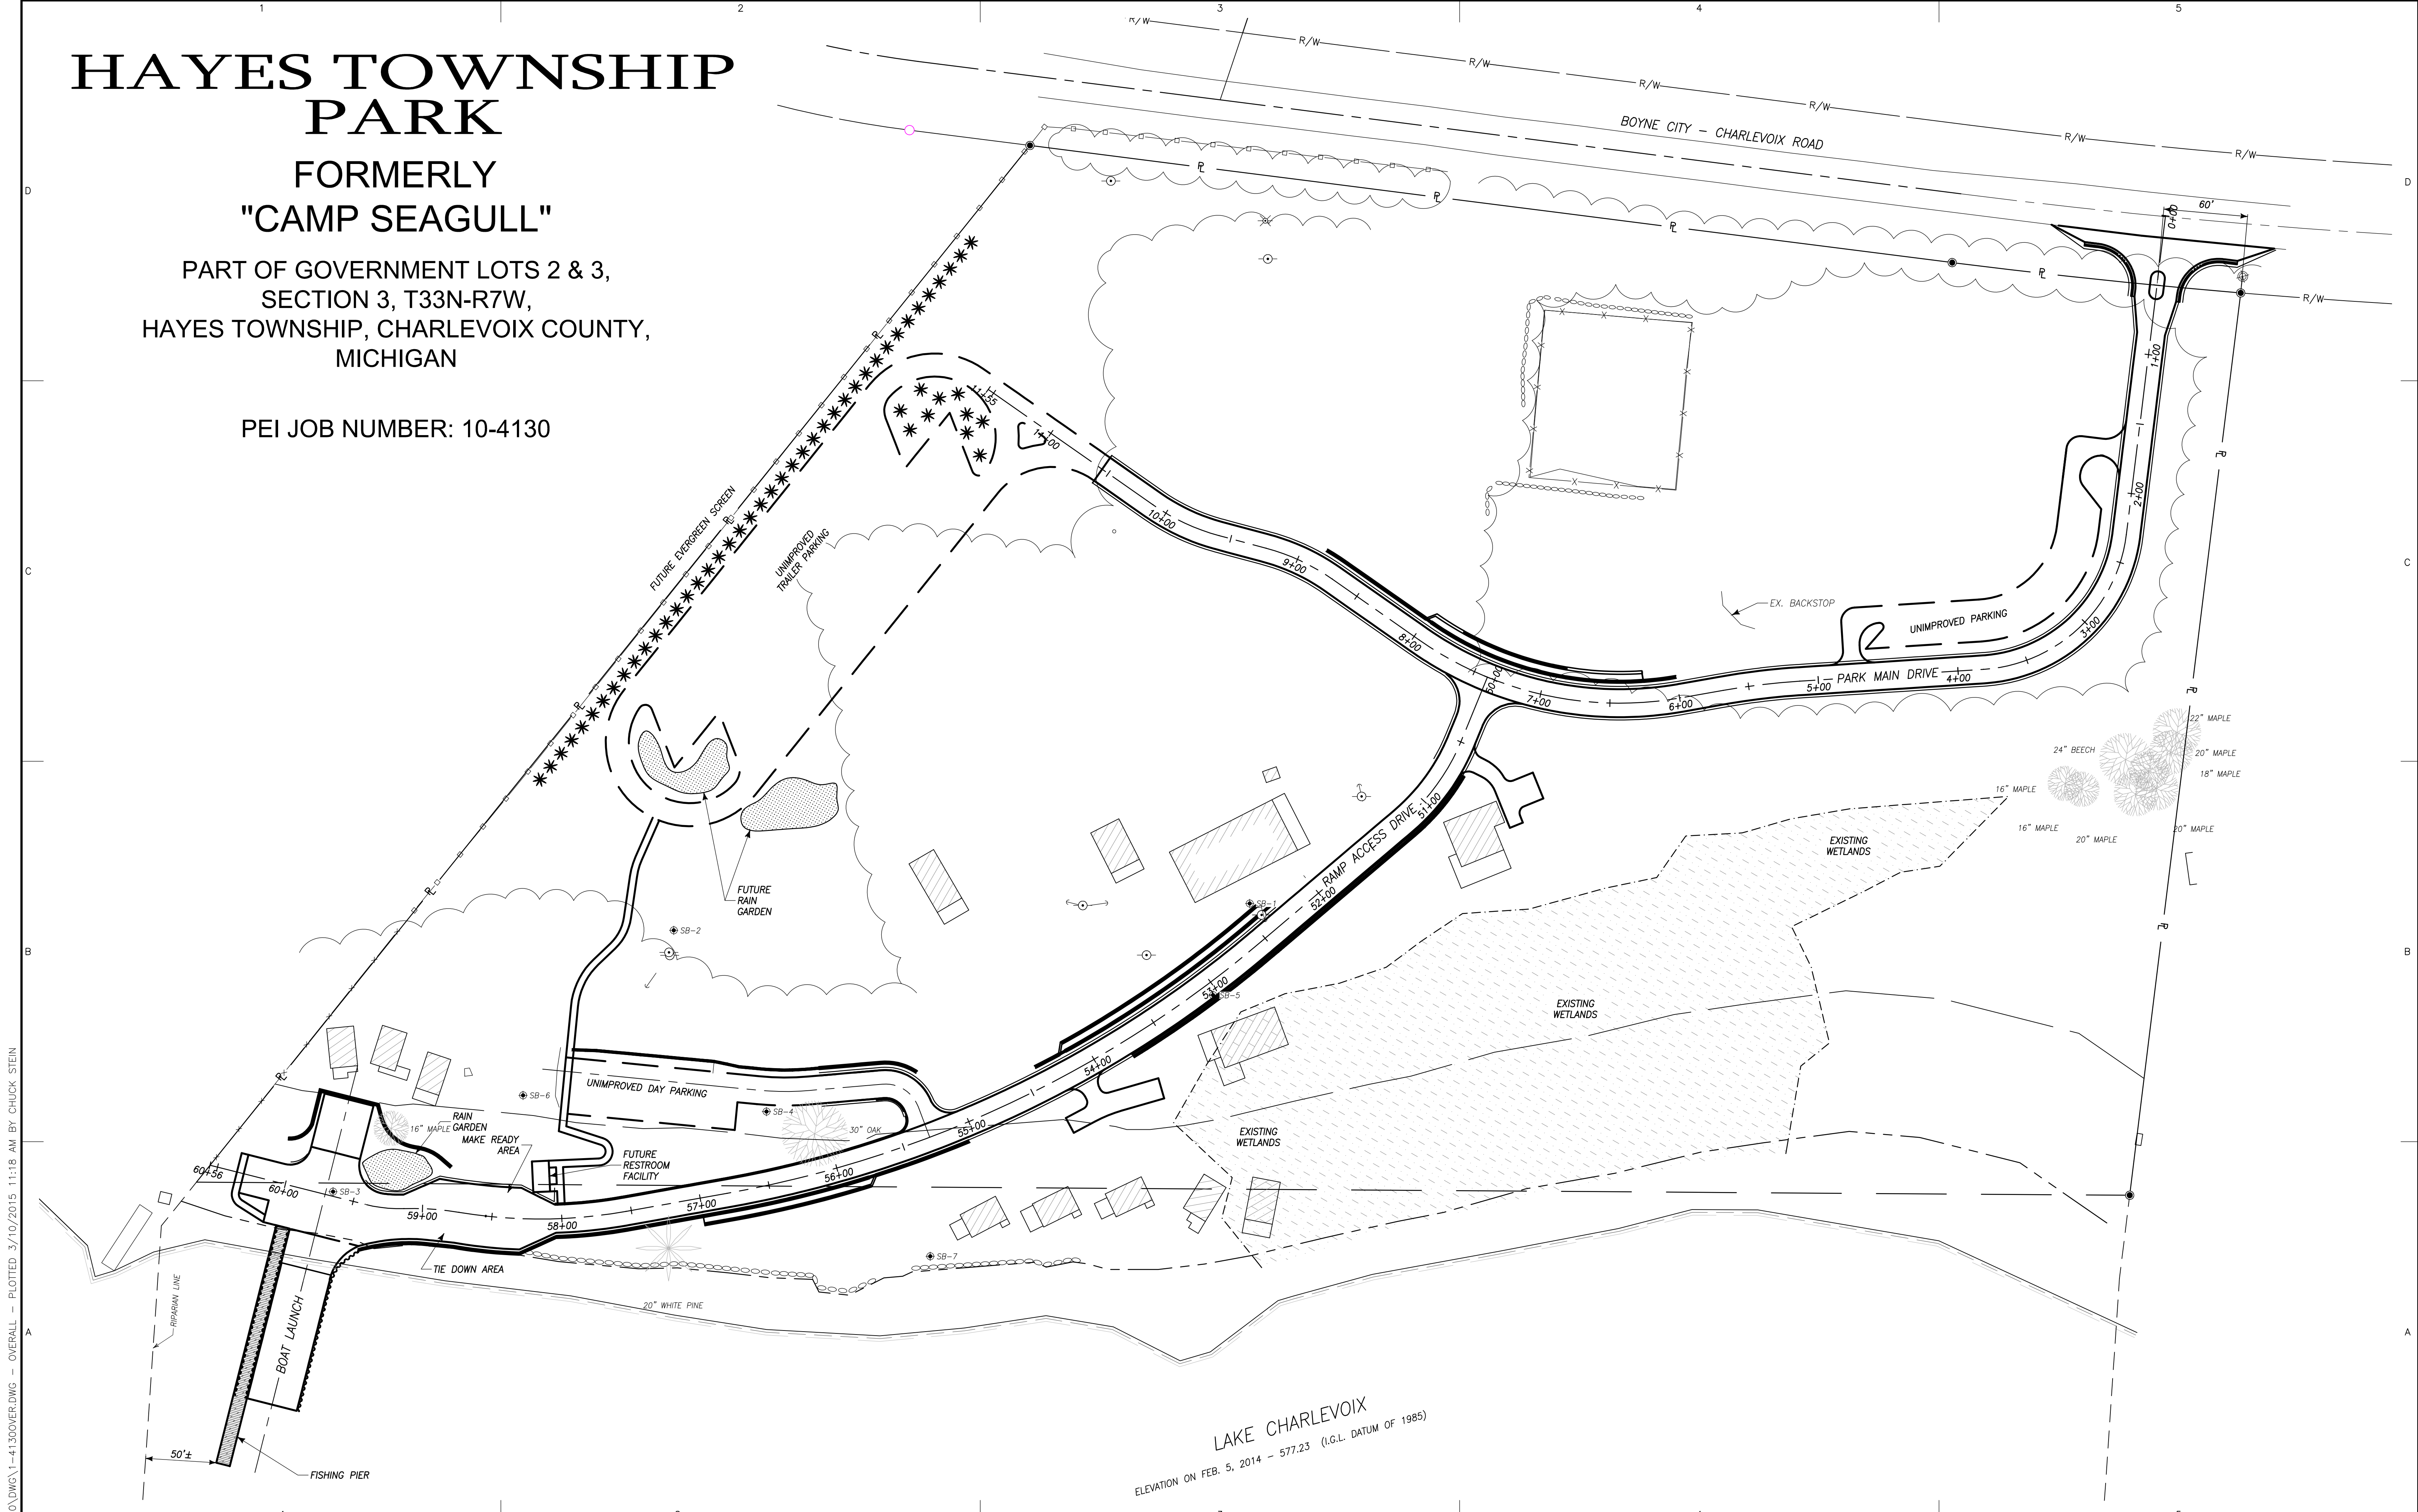

LAKE CHARLEVOIX  
ELEVATION ON FEB. 5, 2014 - 577.23 (I.G.L. DATUM OF 1985)

K:\PROJECTS\4130\DWG\1-4130OVER.DWG - OVERALL - PLOTTED 3/10/2015 11:18 AM BY CHUCK STEIN

DATE: - CORRECTED BY: - CHECKED BY: C. STEIN DRAWN BY: C. STEIN FILE NAME: 1-4130OVER.DWG

AUTH	DATE	NO.	DESCRIPTION	AUTH	DATE	NO.	DESCRIPTION

DESIGNER  
**Performance Engineers, Inc.**  
 408 Potokay Avenue  
 Charlevoix, Michigan 49720  
 Phone: (231) 547-2121  
 Fax: (231) 547-0084  
 www.performanceeng.com

OWNER  
**HAYES TOWNSHIP**

SCALE  
 1" = 50'

PROJECT  
**HAYES TOWNSHIP PARK  
 (FORMERLY CAMP SEAGULL)**  
 #8580 BOYNE CITY ROAD

SHEET  
**OVERALL PLAN  
 PHASE 1**

JOB NO.  
**10-4130**  
 SHEET NO.  
**1 of 4**